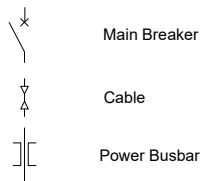

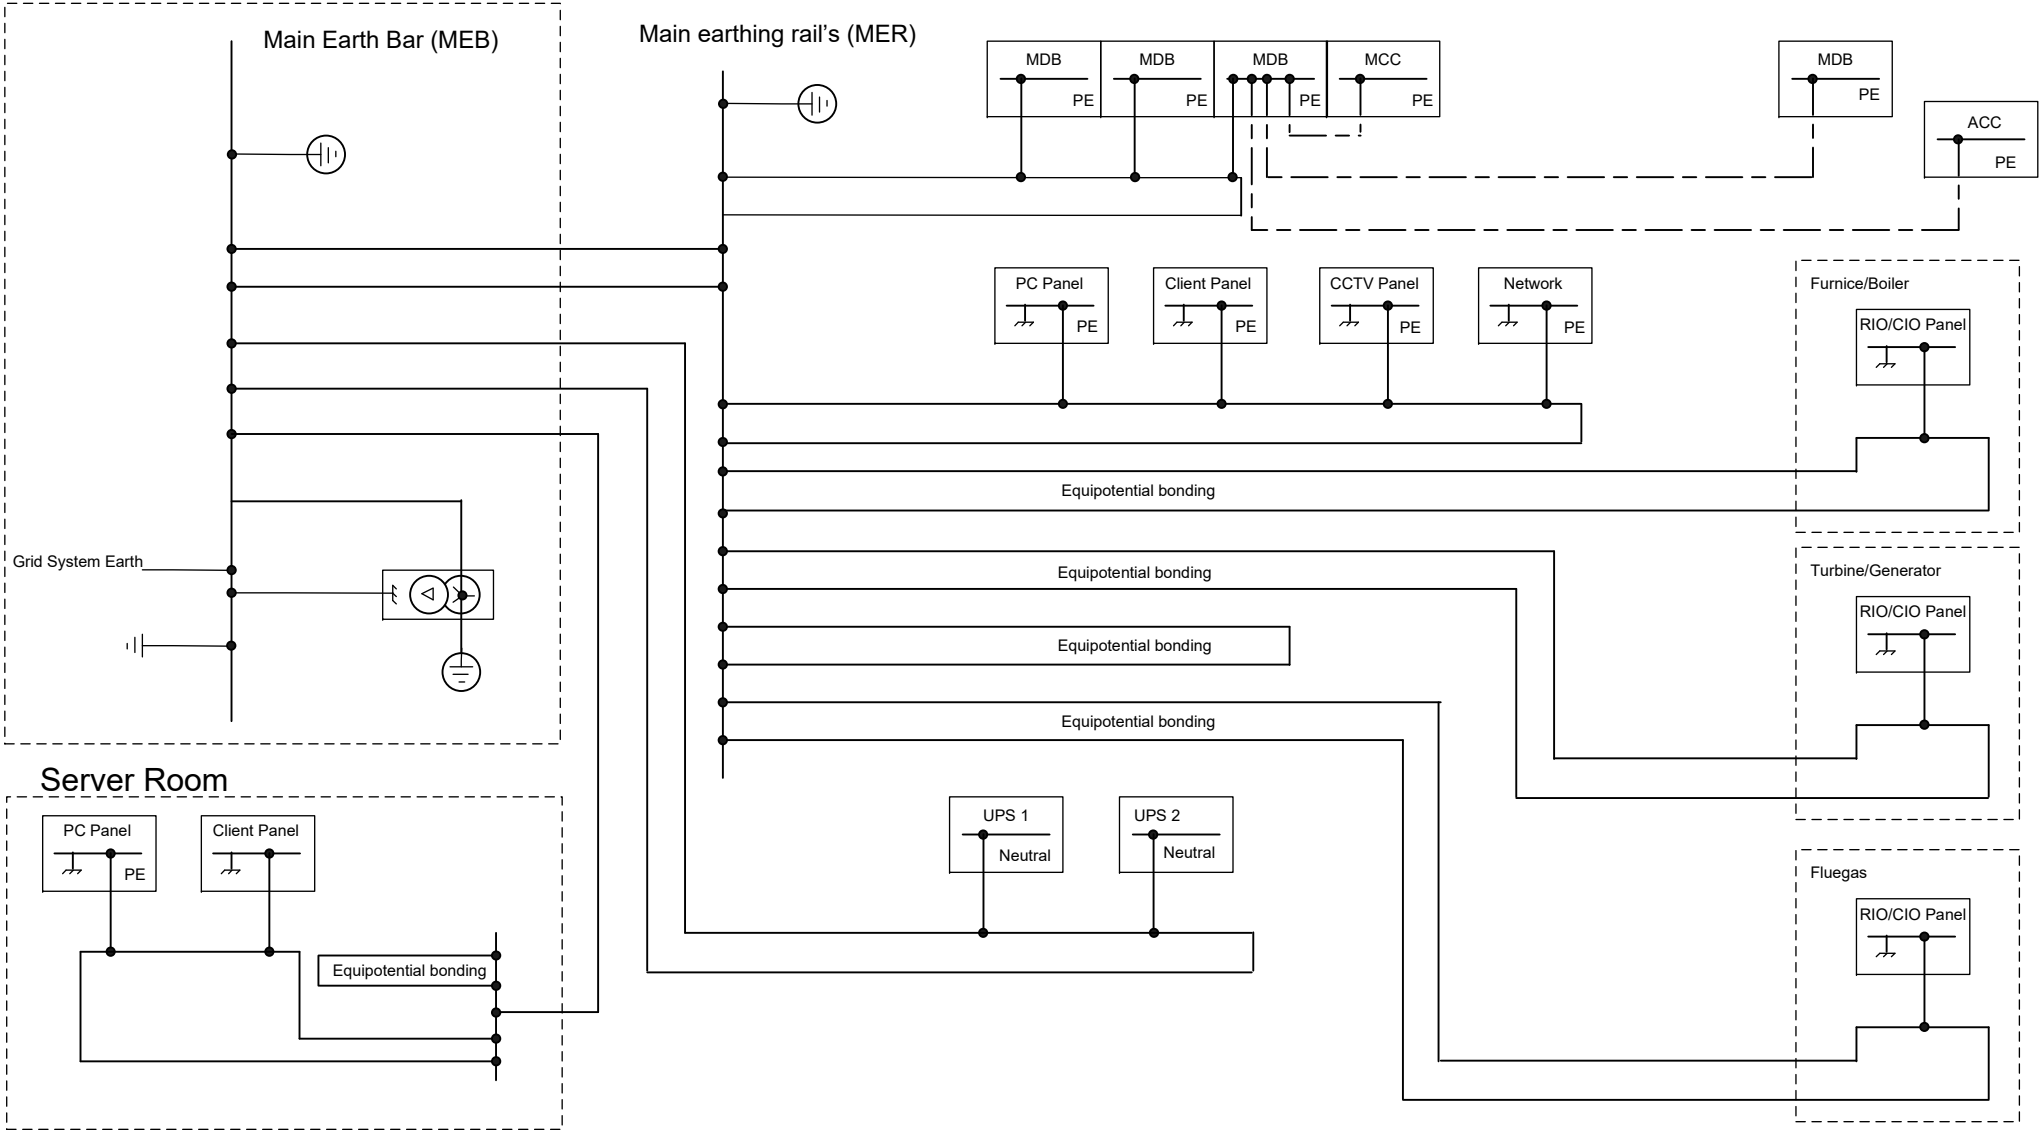


Legends:



REVISIONS				<div><p>Hannemanns Alle 53 DK-2300 København S Tlf +45 51616000</p></div>	Single Line Diagram			
REV	DESCRIPTION	DATE	APPROVED		SAKO EfW Plant, Line K1			
5	Final	2020-11-17	TRT		SIZE 1	FSCM NO	DWG NO Appendix A16.1	REV 5
FILENAME Appendix 16: Concept Diagrams for Electrical System					SCALE		PAGE	1 OF 3


Transformer Room



Legends:


- Core
- Single Core
- ⏏ Frame Connection
- ⏏ Building Earth System
- ⏏ Earth Electrode

REVISIONS				<div>RAMBOLL</div> <div>Hannemanns Alle 53 DK-2300 København S Tlf +45 51616000</div>	Earting system main principle			
REV	DESCRIPTION	DATE	APPROVED		SAKO EfW Plant, Line K1			
3	Final	2020-11-17	TRT		SIZE 1	FSCM NO	DWG NO Appendix A16.2	REV 5
FILENAME Appendix 16: Concept Diagrams for Electrical System					SCALE		PAGE 2 OF 3	

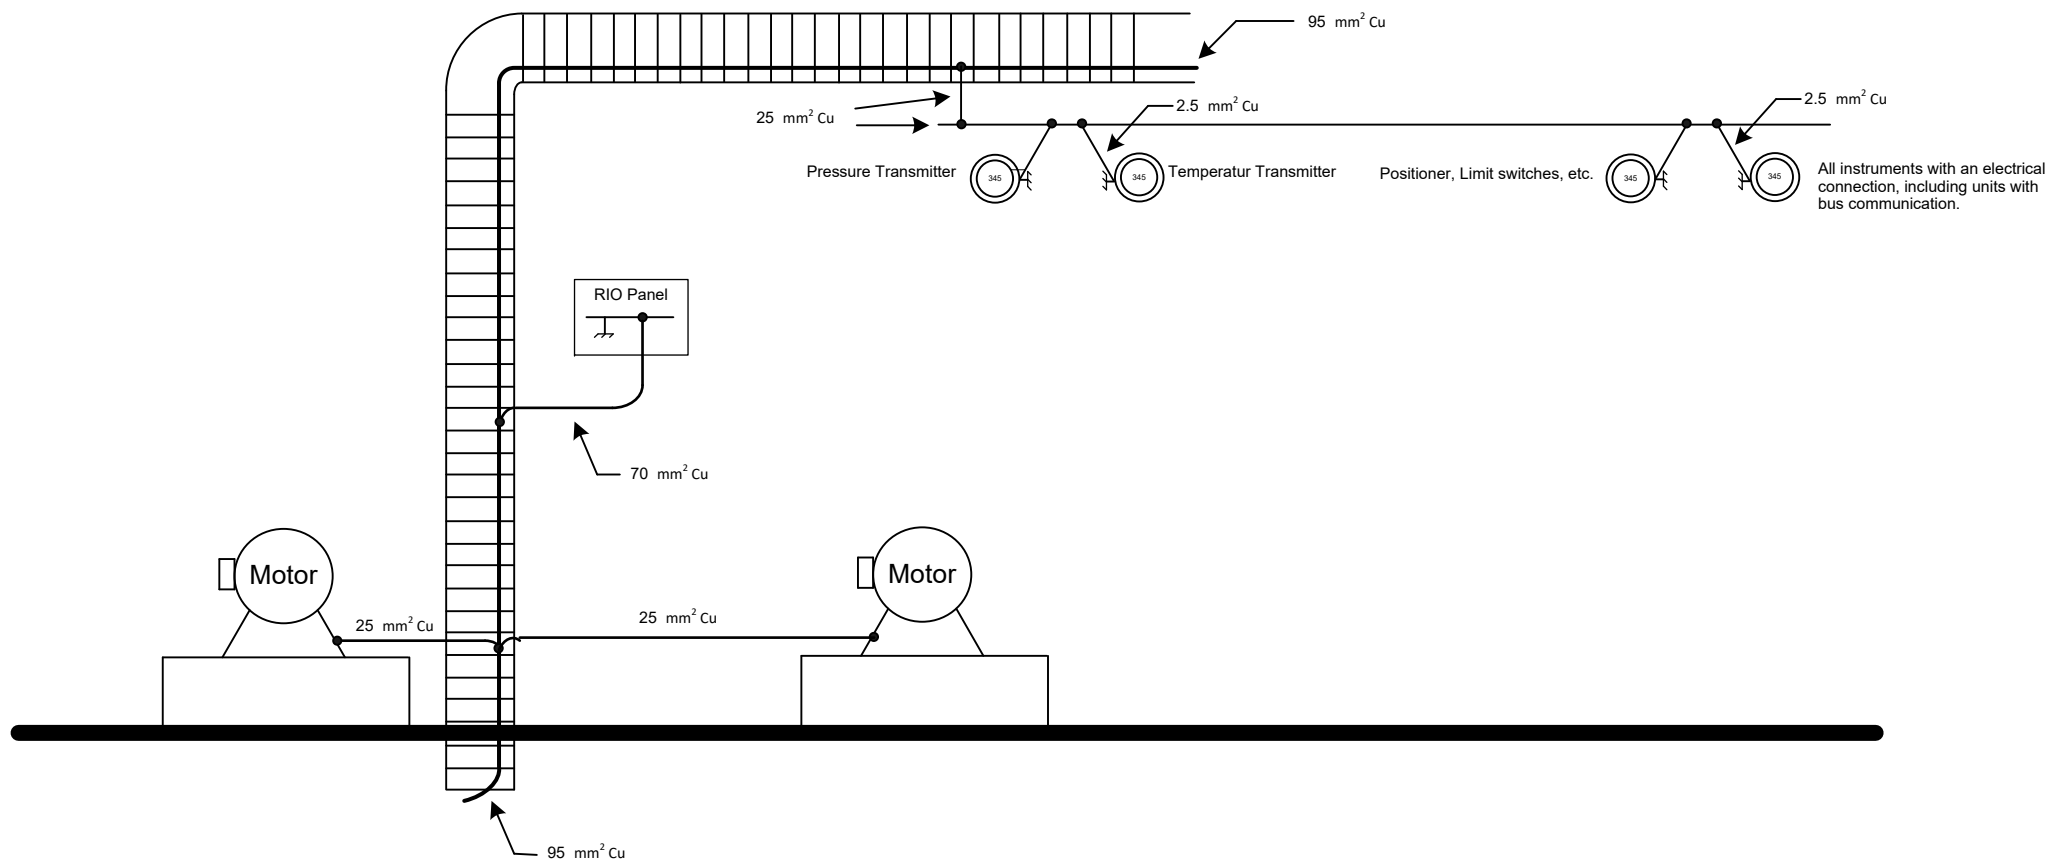

Legends:

---	Core
---	Single Core
⌋	Frame Connection
⊕	Building Earth System
⊥	Earth Electrode

REVISIONS				<div><p>Hannemanns Alle 53 DK-2300 København S Tlf +45 51616000</p></div>	Earting system process installation			
REV	DESCRIPTION	DATE	APPROVED		SAKO EfW Plant, Line K1			
3	Final	2020-11-17	TRT		SIZE 1	FSCM NO	DWG NO Appendix A16.3	REV 5
FILENAME Appendix 16: Concept Diagrams for Electrical System				SCALE				PAGE 3 OF 3